


BILL OF MATERIAL							
Piece Mark	Quantity	Description	Length	Steel Grade	Remarks	Sequence Numbers	Quantity
A926	ONE	BEAM				8	1
c40	1	MC18x42.7	11 9/8	A36			
fb73	4	FL3x4	0 6	A36			

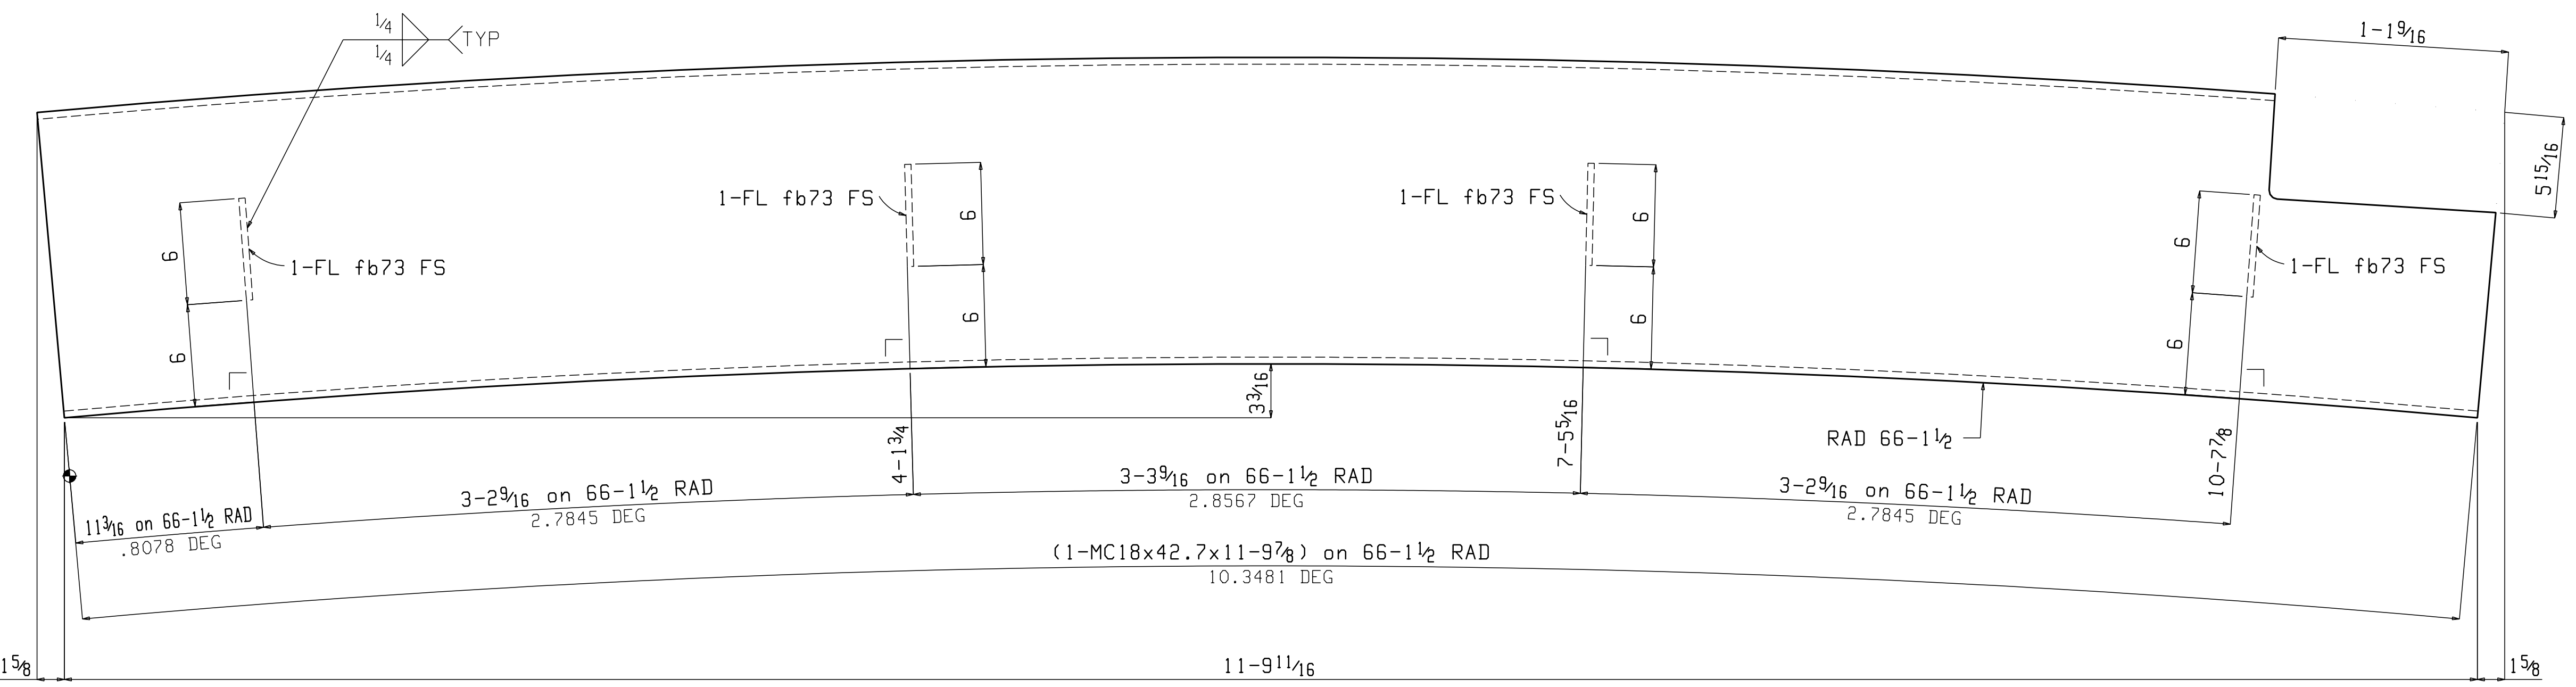

ONE BEAM A926

W 18x7 1/4
F 3 15/16 x 5/8

SHOP NOTE:
TOE DIRECTION FAR SIDE
∟ = 90 DEG (NORMAL TO BEAM)

NOTE: FINAL FOR FAB & CONSTRUCTION

SHOP PLACE PIECE MARK ON LEFT HAND END OF MEMBER. ERECT MEMBER WITH PIECE MARK TO END SHOWN ON PLACEMENT PLAN

DATE	REV	DESCRIPTION
4-21-04	1	REV PER APPR

MATERIAL ASTM A36 U.O.N.	HOLES U.O.N. 13/16 Ø
SURFACE PREP SSPC-SP-3	
SHOP FINISH FABRICATOR STANDARD 1.5 MIL	

SUBJECT SEQ. 8 BEAMS			
PROJECT NEW OFFICE OPERATIONS FACILITY			
LOCATION #1 CORPORATE WOODS DRIVE, BRIDGETON MD			
CUSTOMER			
DESIGNED BY			
DESIGN/ERECTION DWG REF S4.1b, S6.1b			
DRAWN BY	DATE	CHECKED BY	DATE
CLS	3-16-04	GEU	3-18-04
Job No.	1524		Sheet No. 926