
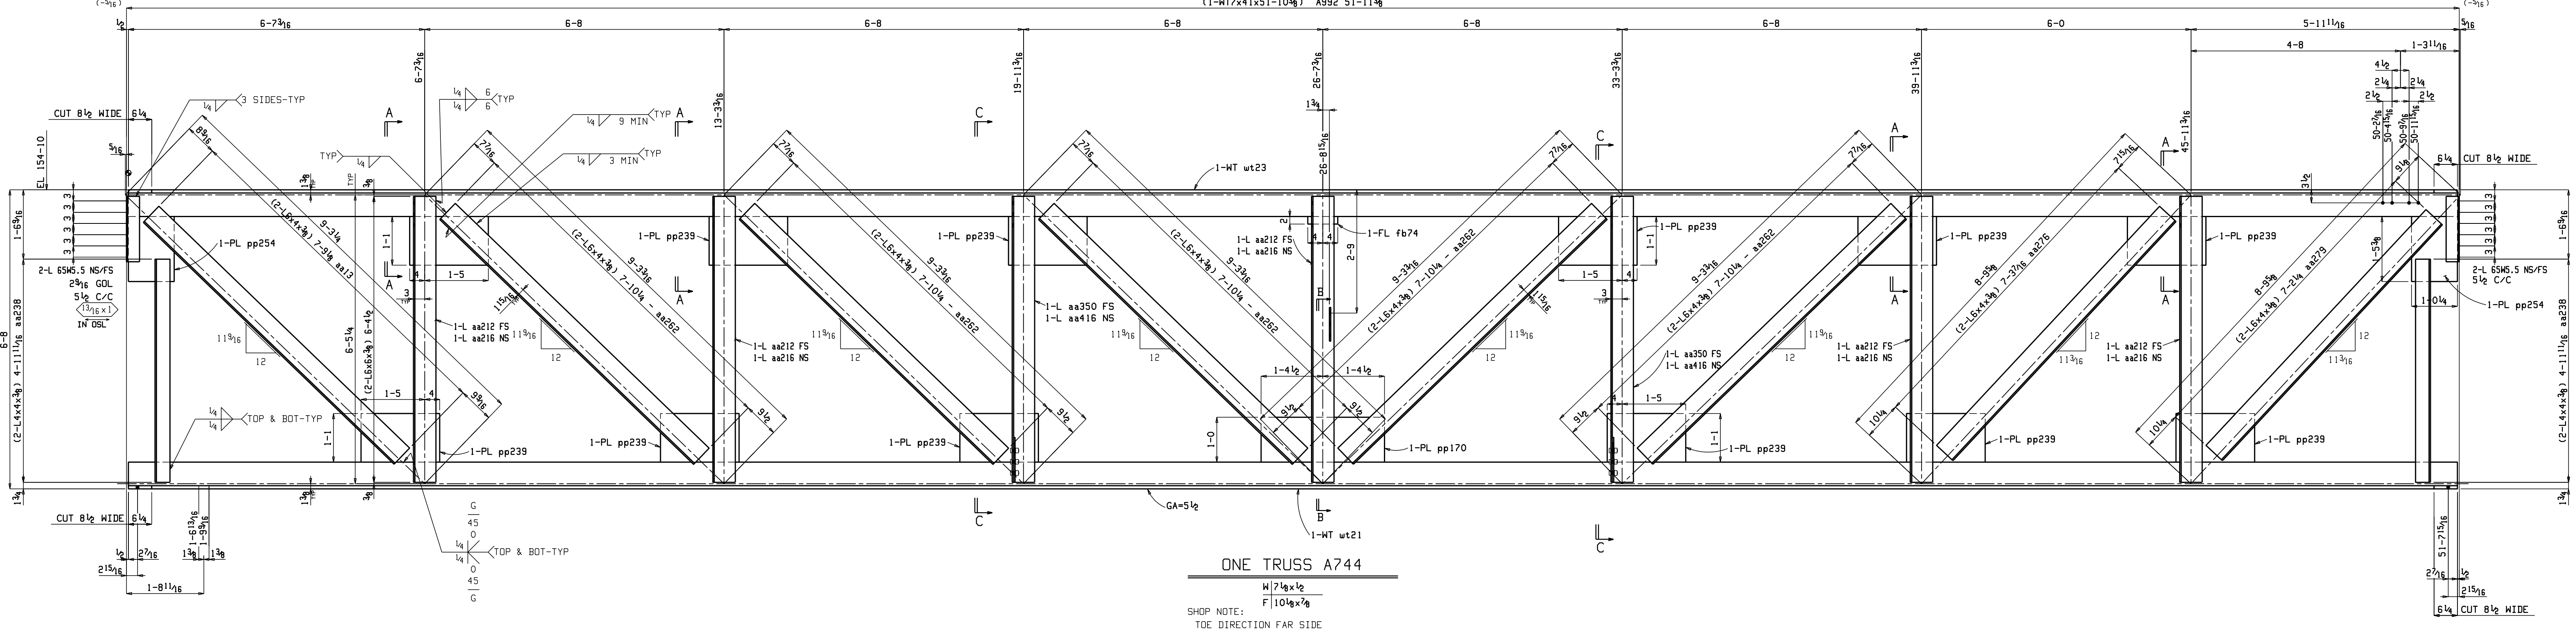


BILL OF MATERIAL						BILL OF MATERIAL									
Piece Mark	Quantity	Description	Length	Steel Grade	Remarks	Sequence Numbers	Sequence Quantity	Piece Mark	Quantity	Description	Length	Steel Grade	Remarks	Sequence Numbers	Sequence Quantity
A744	ONE	TRUSS				11	1	fb12	1	FL ₃ x4	0	9	A36		
wt23	1	WT7x41	51	10 ³ / ₈	A992				6	TC ₃ Dia A325N	0	1 ³ / ₄			IHD WASH
wt21	1	WT7x41	51	10 ³ / ₈	A992										
aa212	5	L6x6x ³ / ₈	6	4 ¹ / ₂	A36					FIELD BOLTS					
aa350	2	L6x6x ³ / ₈	6	4 ¹ / ₂	A36				4	TC ₃ Dia A325N	0	2 ¹ / ₄			IHD WASH
aa216	5	L6x6x ³ / ₈	6	4 ¹ / ₂	A36				24	TC ₃ Dia A325N	0	2			IHD WASH
aa424	2	L6x6x ³ / ₈	6	4 ¹ / ₂	A36										
aa262	10	L6x4x ³ / ₈	7	10 ¹ / ₄	A36										
aa13	2	L6x4x ³ / ₈	7	9 ¹ / ₂	A36										
aa276	2	L6x4x ³ / ₈	7	3 ¹ / ₂	A36										
aa279	2	L6x4x ³ / ₈	7	2 ¹ / ₄	A36										
aa238	4	L4x4x ³ / ₈	4	11 ¹ / ₁₆	A36										
65K5.5	4	L4x3 ¹ / ₂ x ³ / ₁₆	1	5 ¹ / ₂	A36										
pp239	12	PL _{1/2} x13	1	9	A36										
pp254	2	PL _{1/2} x12 ¹ / ₄	1	5 ³ / ₈	A36										
pp170	1	PL _{1/2} x12	2	9	A36										
fb74	1	FL ₂ x8	0	2	A36										
pp657	2	PL ₃ x12	1	6	A36										

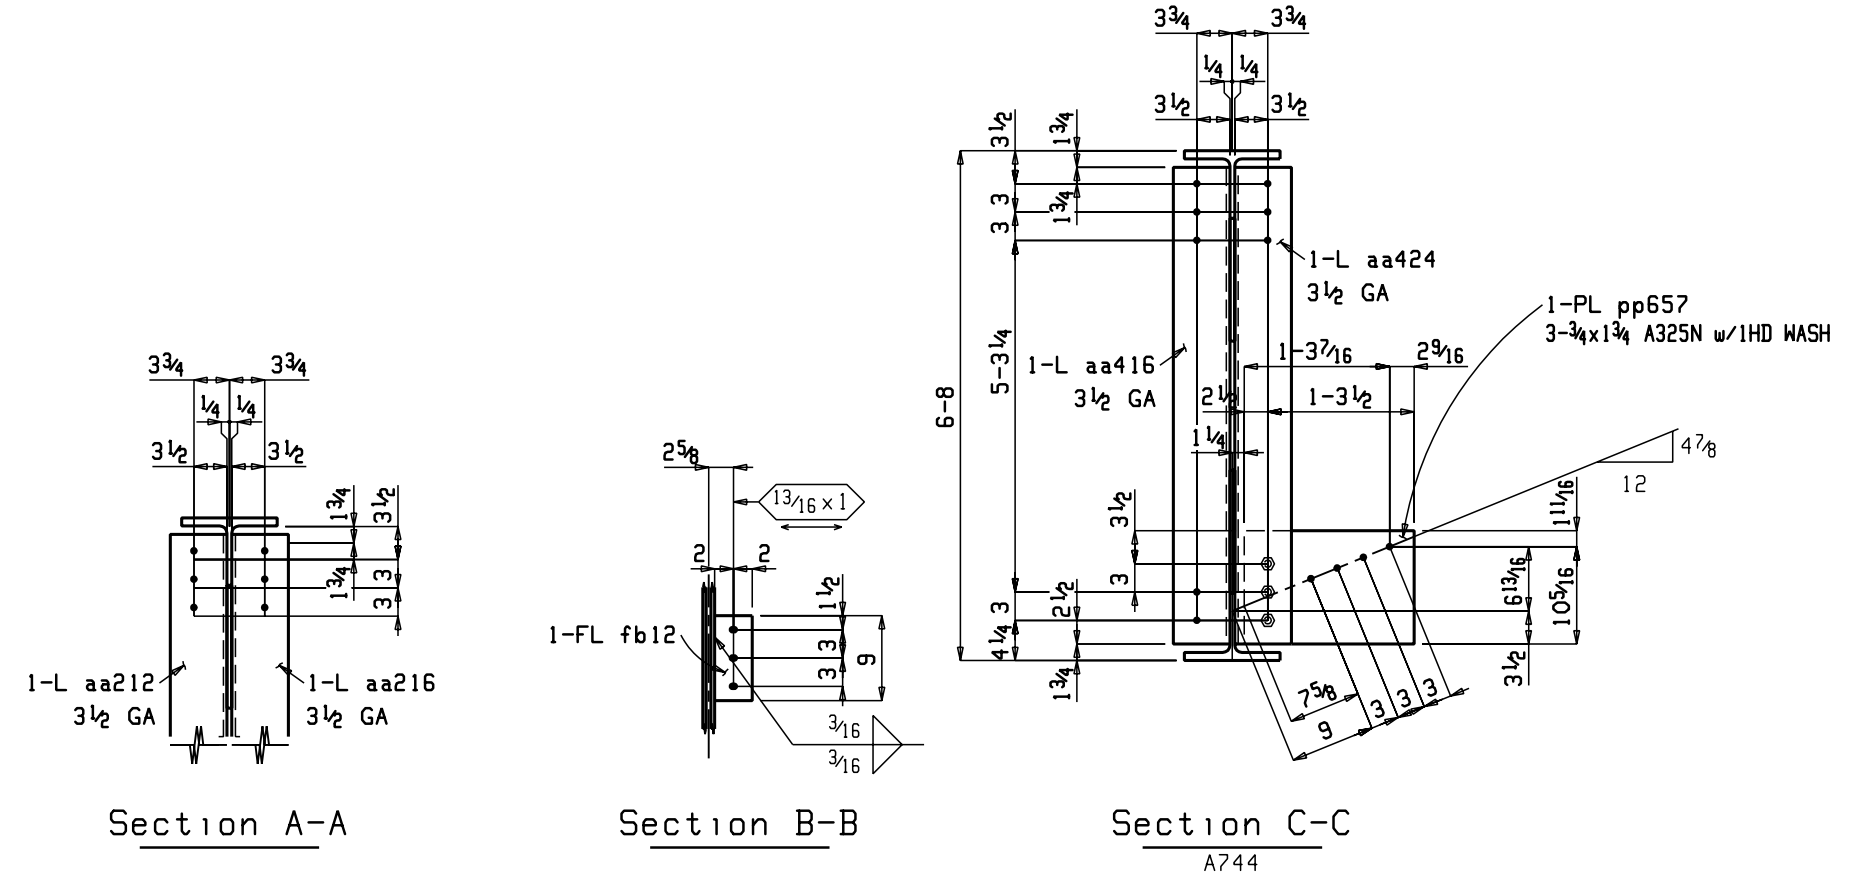

MATERIAL ASTM A36 U.O.N.		HOLES 13/16 U.O.N.	
SURFACE PREP SSPC-SP-3		SHOP FINISH NO PAINT	
SUBJECT TRUSSES 4th FLOOR - SEQ. 11			
PROJECT			
LOCATION DAYTON, OHIO			
CUSTOMER			
DESIGNED BY			
DESIGN/ERECTION DWG REF S3.5, S4.8/E10		DATE 10-5-04	
DRAWN BY WJS		CHECKED BY JFS	
DATE		2-22-05	
Job No.	1574	Sheet No.	744

SHOP PLACE PIECE MARK ON LEFT HAND END OF MEMBER. ERECT MEMBER WITH PIECE MARK TO END SHOWN ON PLACEMENT PLAN		
DATE	REV	DESCRIPTION